

MODEL: 4LRS24836B75FTB*

BARRIER FREE

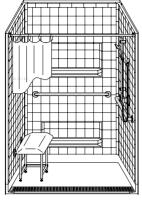

PERSPECTIVE VIEW - N.T.S.

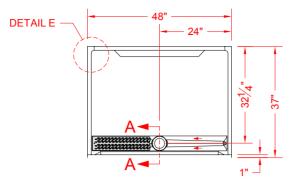


ALL ACCESSORIES OPTIONAL

TOP VIEW - SCALE $\frac{3}{8}$ " = 1'-0"



Features:

- -Molded, four piece gelcoat/fiberglass shower module
- -Available in various threshold heights
- -"RealTile" wall finish, white (standard)
- -Integral full wood backing for strength and unlimited accessory placement
- -On all threshold heights 1-1/2" or taller, no mud set is required
- -On all threshold heights 1-1/4" or shorter, no mud set is required, but an adhesive kit is supplied

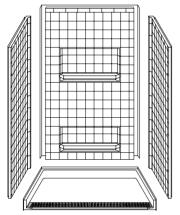

ASSEMBLY VIEW - N.T.S.

DETAIL B DETAIL F DETAIL F A3/4" FRONT ELEVATION - SCALE: 3" = 1'-0"

*OTHER THRESHOLD HEIGHTS AVAILABLE UPON REQUEST

	UNII	THRESHOLD
	HEIGHT	HEIGHT
MODEL#	Υ	Z*
4LRS24836B75FTB	81-1/4"	3/4" MIN.
4LRS24836B2FTB	82-1/2"	2" MAX.

* - SEE BACK FOR DETAIL SECTIONS

PRODUCT SPECIFICATIONS:

-Multi piece shower module shall be constructed of gelcoat/fiberglass with full integral plywood backing and a stainless steel drain grate.
-Rough-In: Stud opening +1/4" -0" Nominal Dimensions.

C.S.I. FORMAT SPECIFICATION TEXT AVAILABLE

PRODUCT INFORMATION:

- -Accessories: Factory installed, unless prone to damage during installation/shipping. Polished chrome/satin stainless standard, others available. -Colors: White as standard, others to match any major fixture manufacturer, also available with sprayable solid surface in many colors
- -Custom curb heights, other than shown, are available (between min. and max.)

ACCESSORIES:

INSTALLED BY OTHERS:

-Grab bar

-Seat, folding

- -Mixing valve, pressure balanced, lever handle, pre-plumbed tree to supply elbow
- -Curtain and rod
- -T-Shaped Rubber WaterStopper Kit
- -Semi-permanent Threshold Adaptor
- -Caulkless drain

CODES:

Designed and manufactured in compliance with the following standards and codes:

- -A.N.S.I. Z124.2 Standards for Plastic Showers
- -I.P.C. International Plumbing Code
- -U.P.C. Uniform Plumbing Code


NOTICE OF LIMITATION:



We reserve the right to make revisions without notice in the design of fixtures or in packaging unless this right has specifically been waived at the time the order is accepted.


page 1 of 2

4LRS24836B75FTB

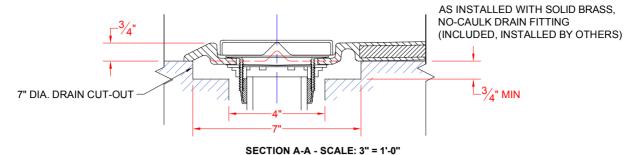


4LRS24836B2FTB AS INSTALLED WITH SOLID BRASS, NO-CAULK DRAIN FITTING (INCLUDED, INSTALLED BY OTHERS) 7" DIA. DRAIN CUT-OUT


SECTION A-A - SCALE: 3" = 1'-0" **OTHER THRESHOLD HEIGHTS AVAILABLE UPON REQUEST**

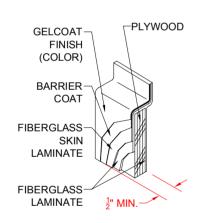

DETAIL B - SCALE: NTS WALL SECTION DETAIL

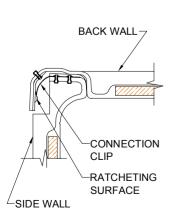

DETAIL E - SCALE: NTS WALL JOINT DETAIL

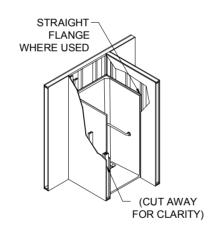

DETAIL C - SCALE: NTS
TYPICAL FRAMING



DETAIL F - SCALE: NTS PAN JOINT DETAIL

